




① Existing Ground Floor Plan Scale 1-50

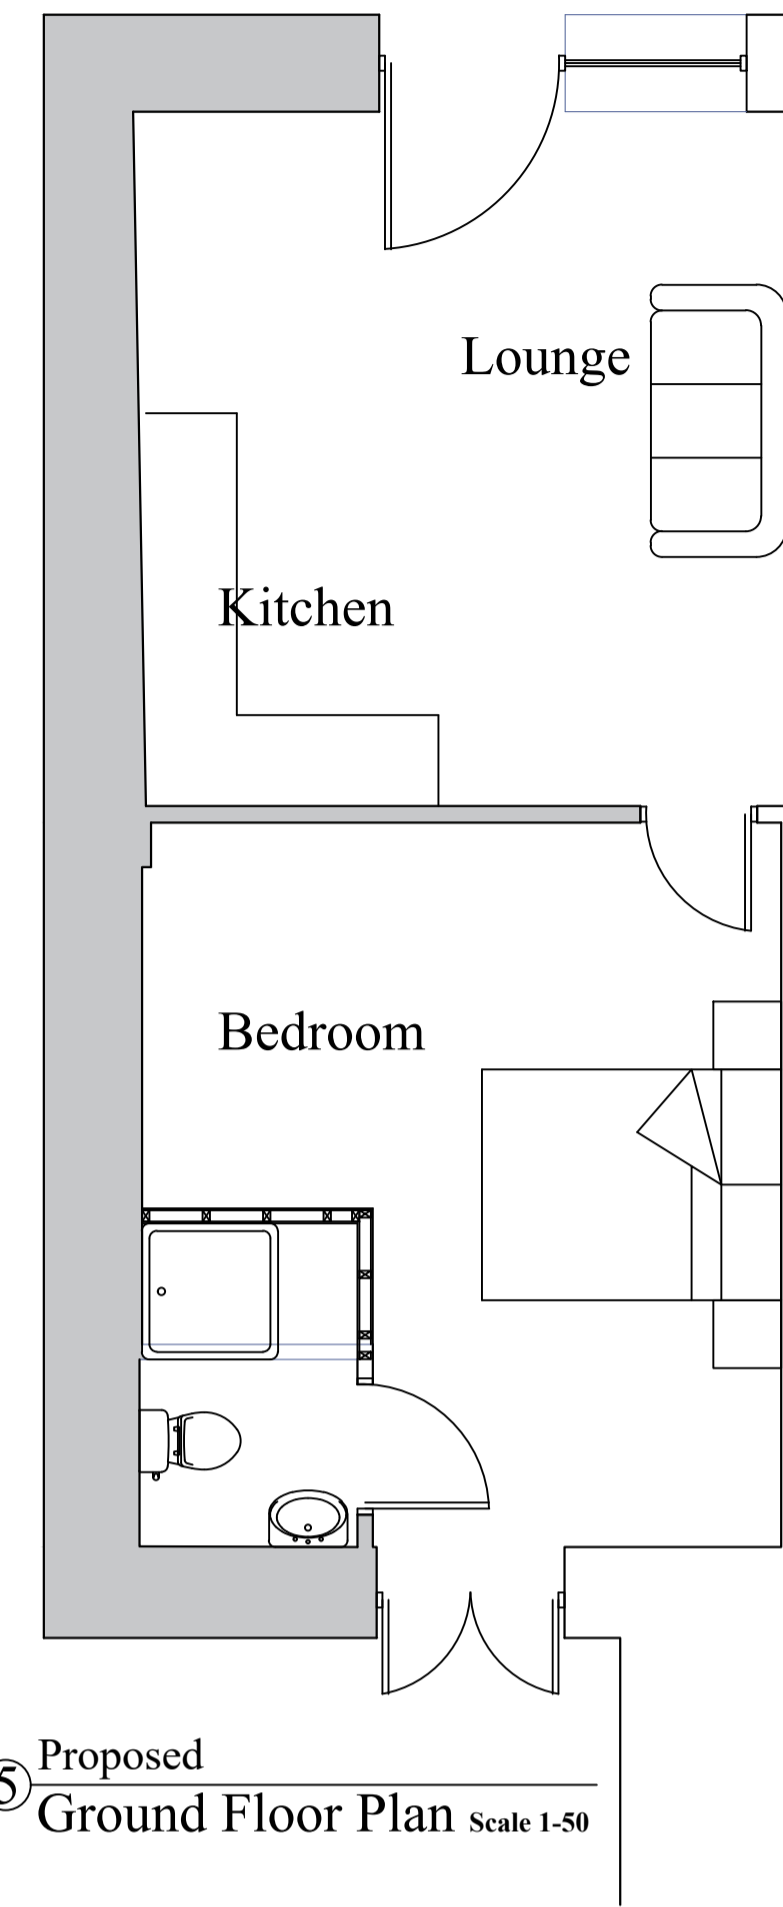


⑤ Proposed Ground Floor Plan Scale 1-50

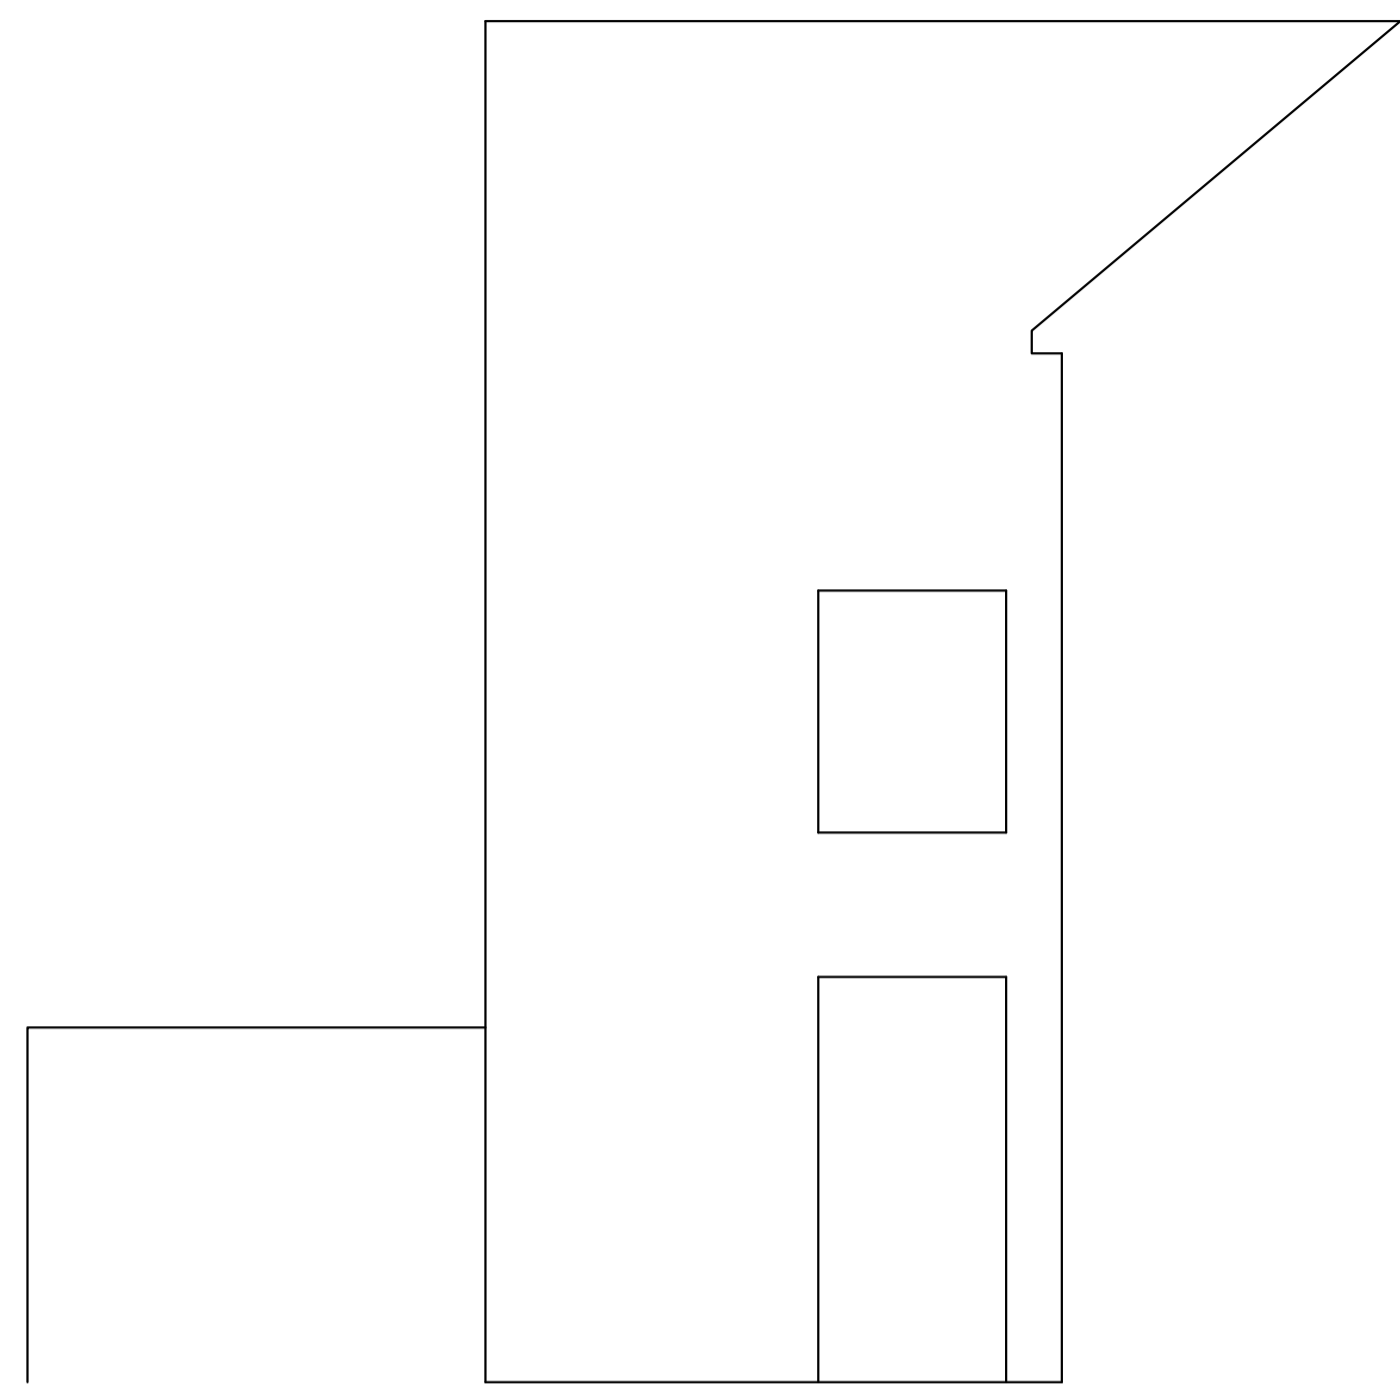


⑧ Proposed Rear Elevation Scale 1-100

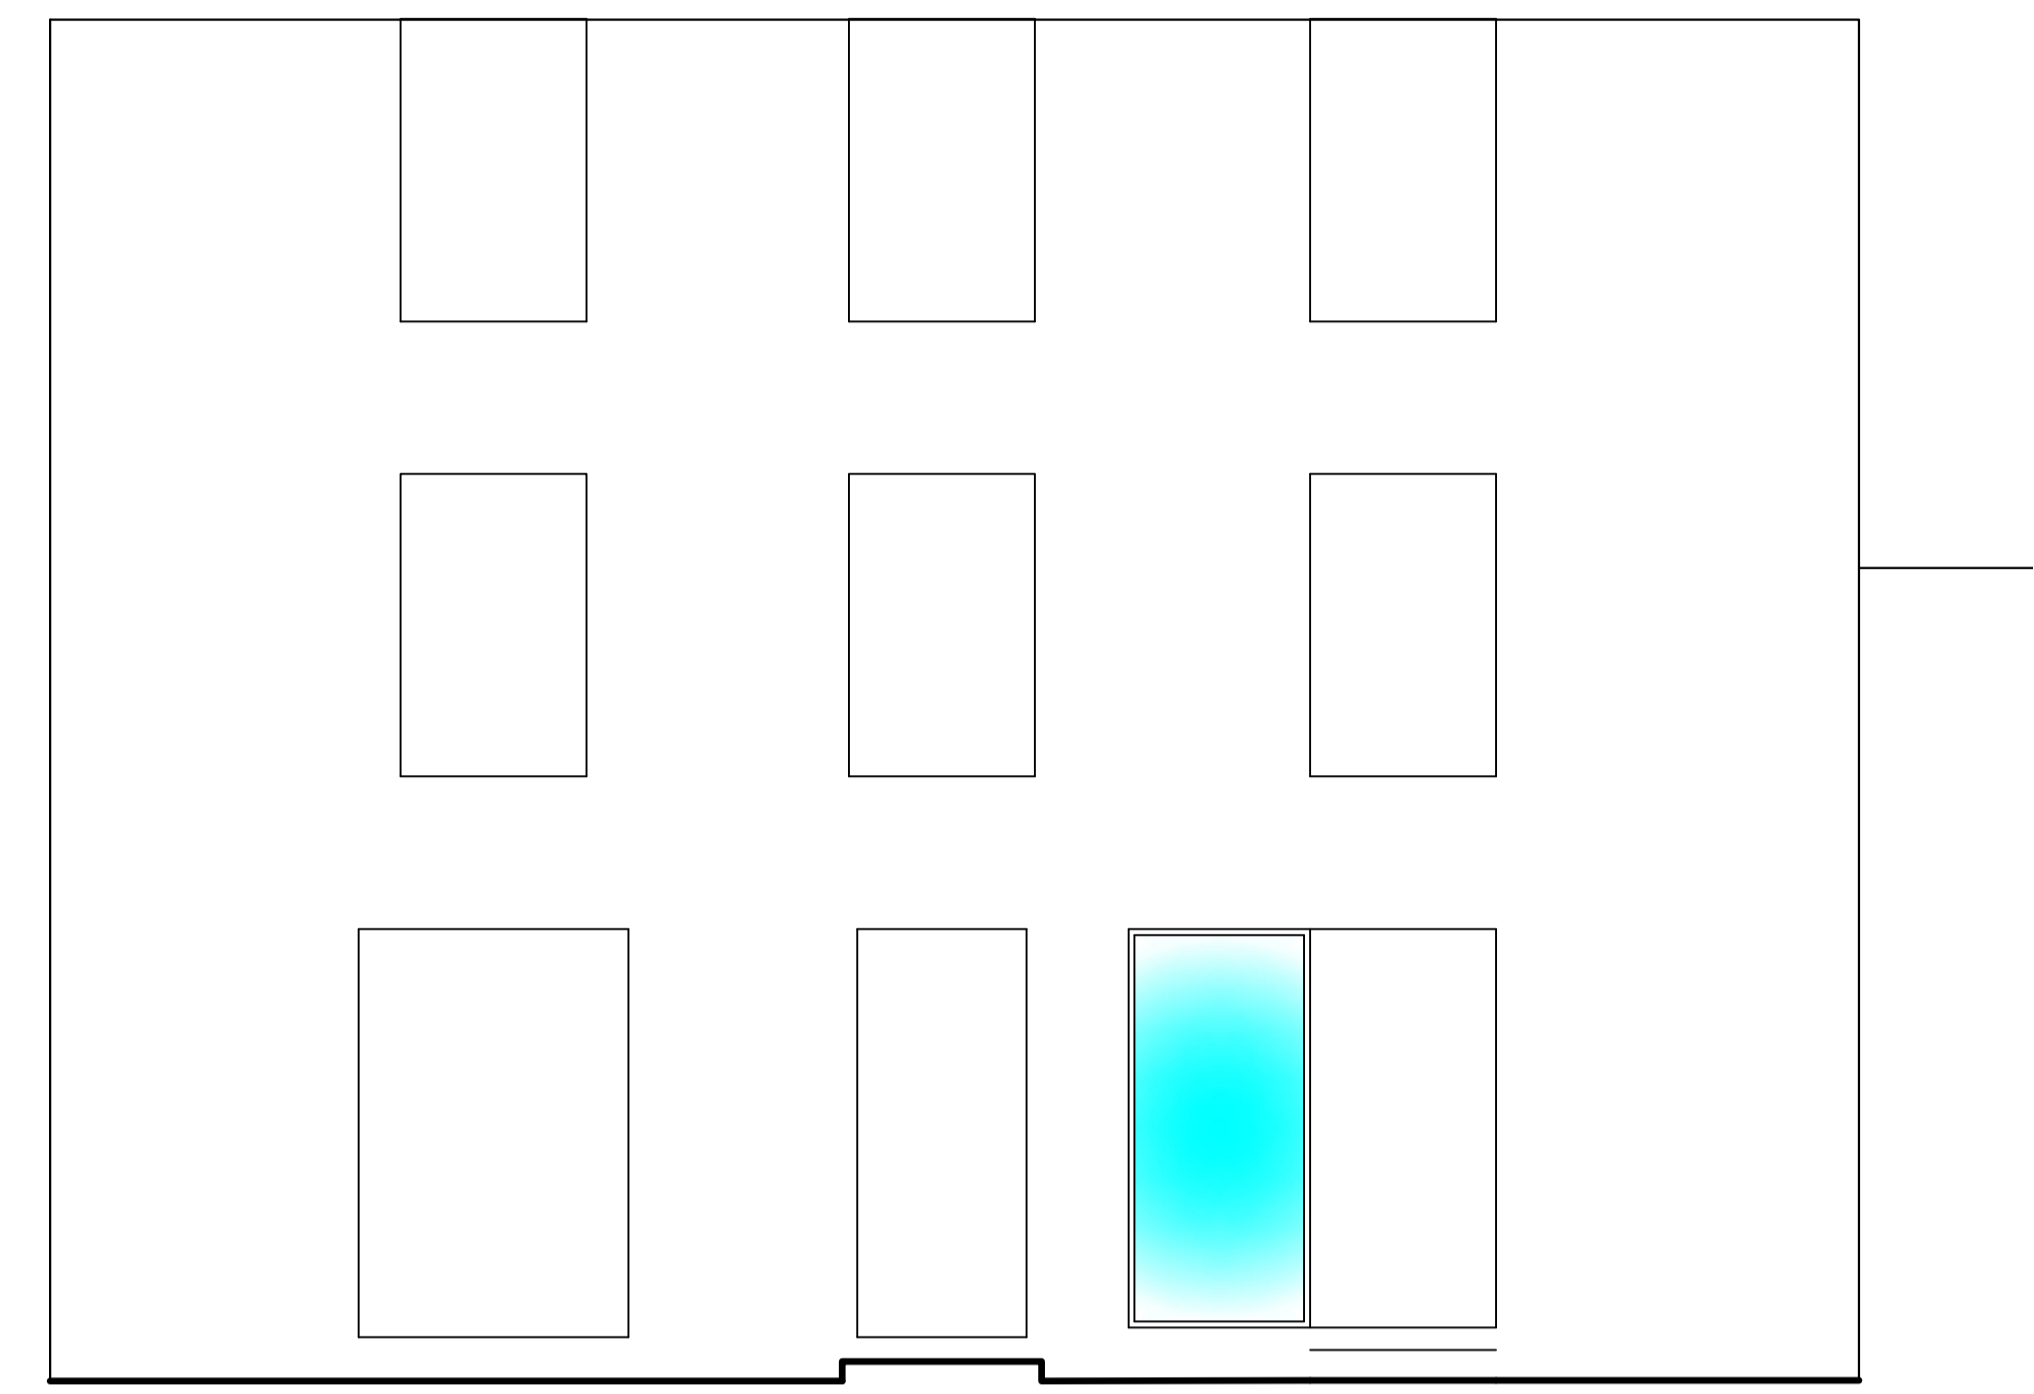


⑦ Proposed Front Elevation Scale 1-100

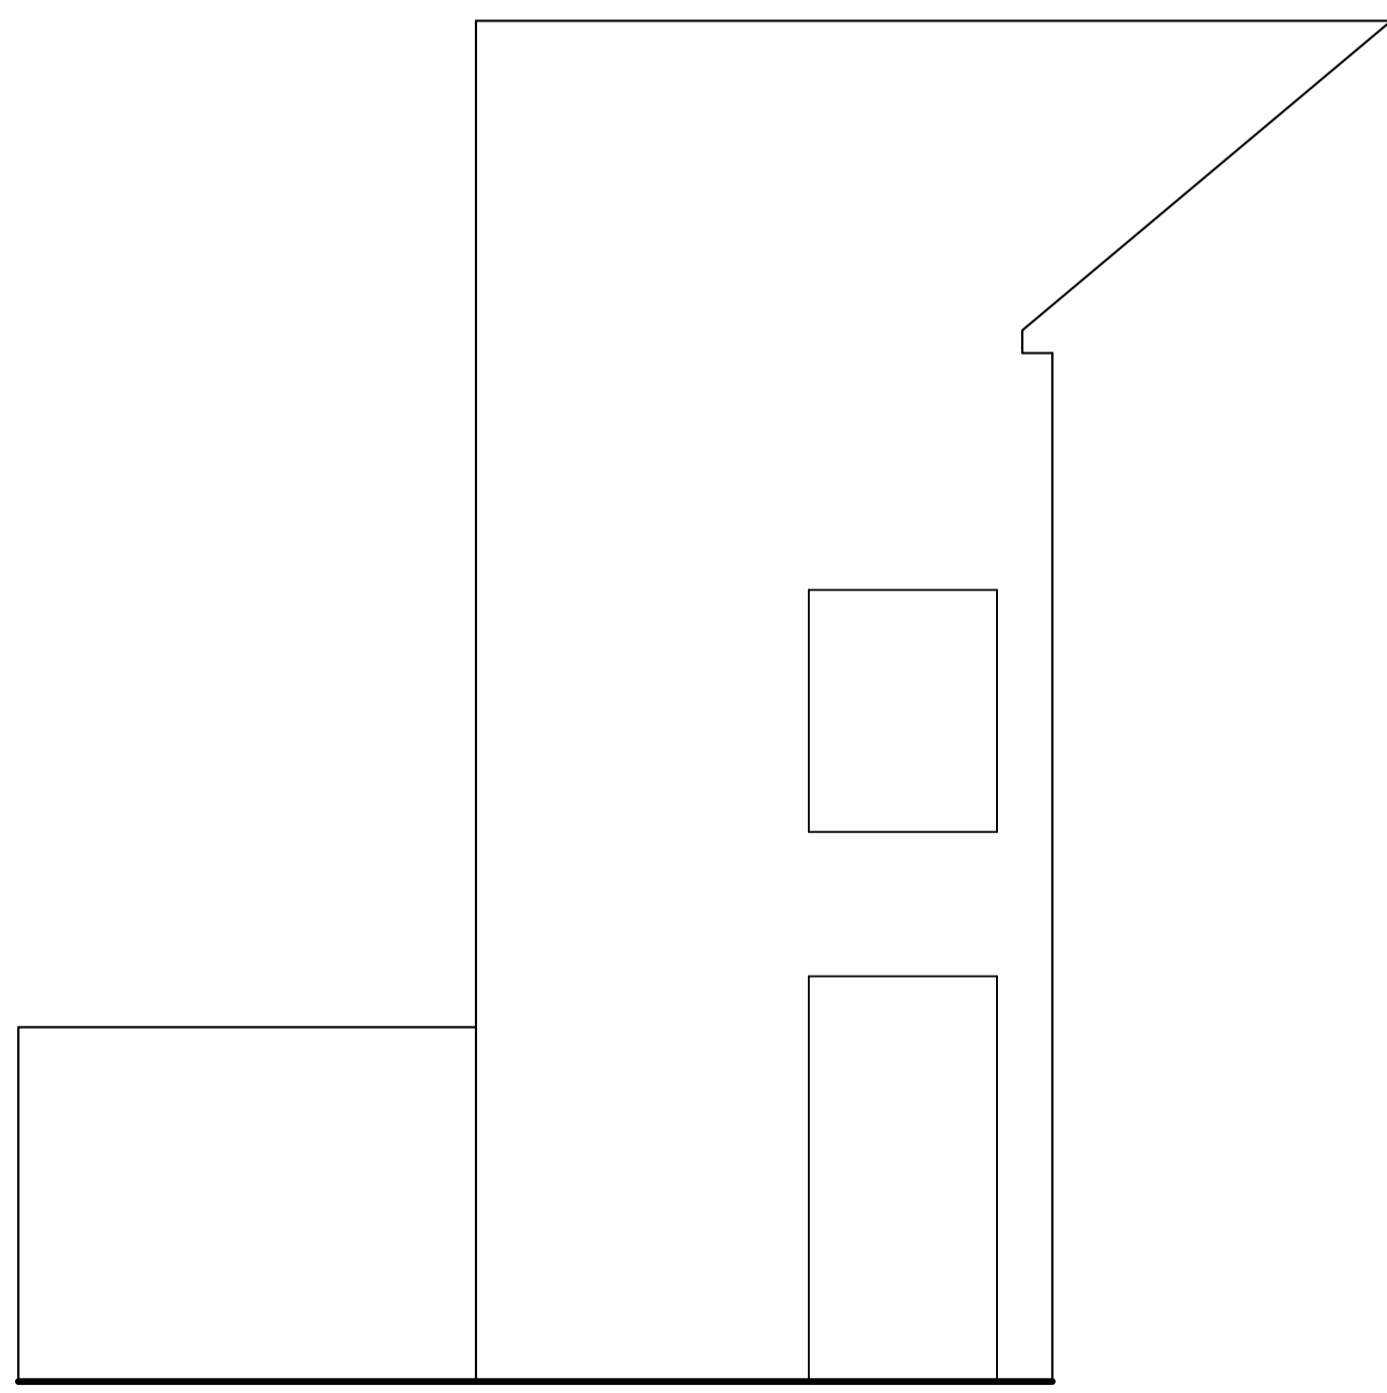

④ Existing Rear Elevation Scale 1-100

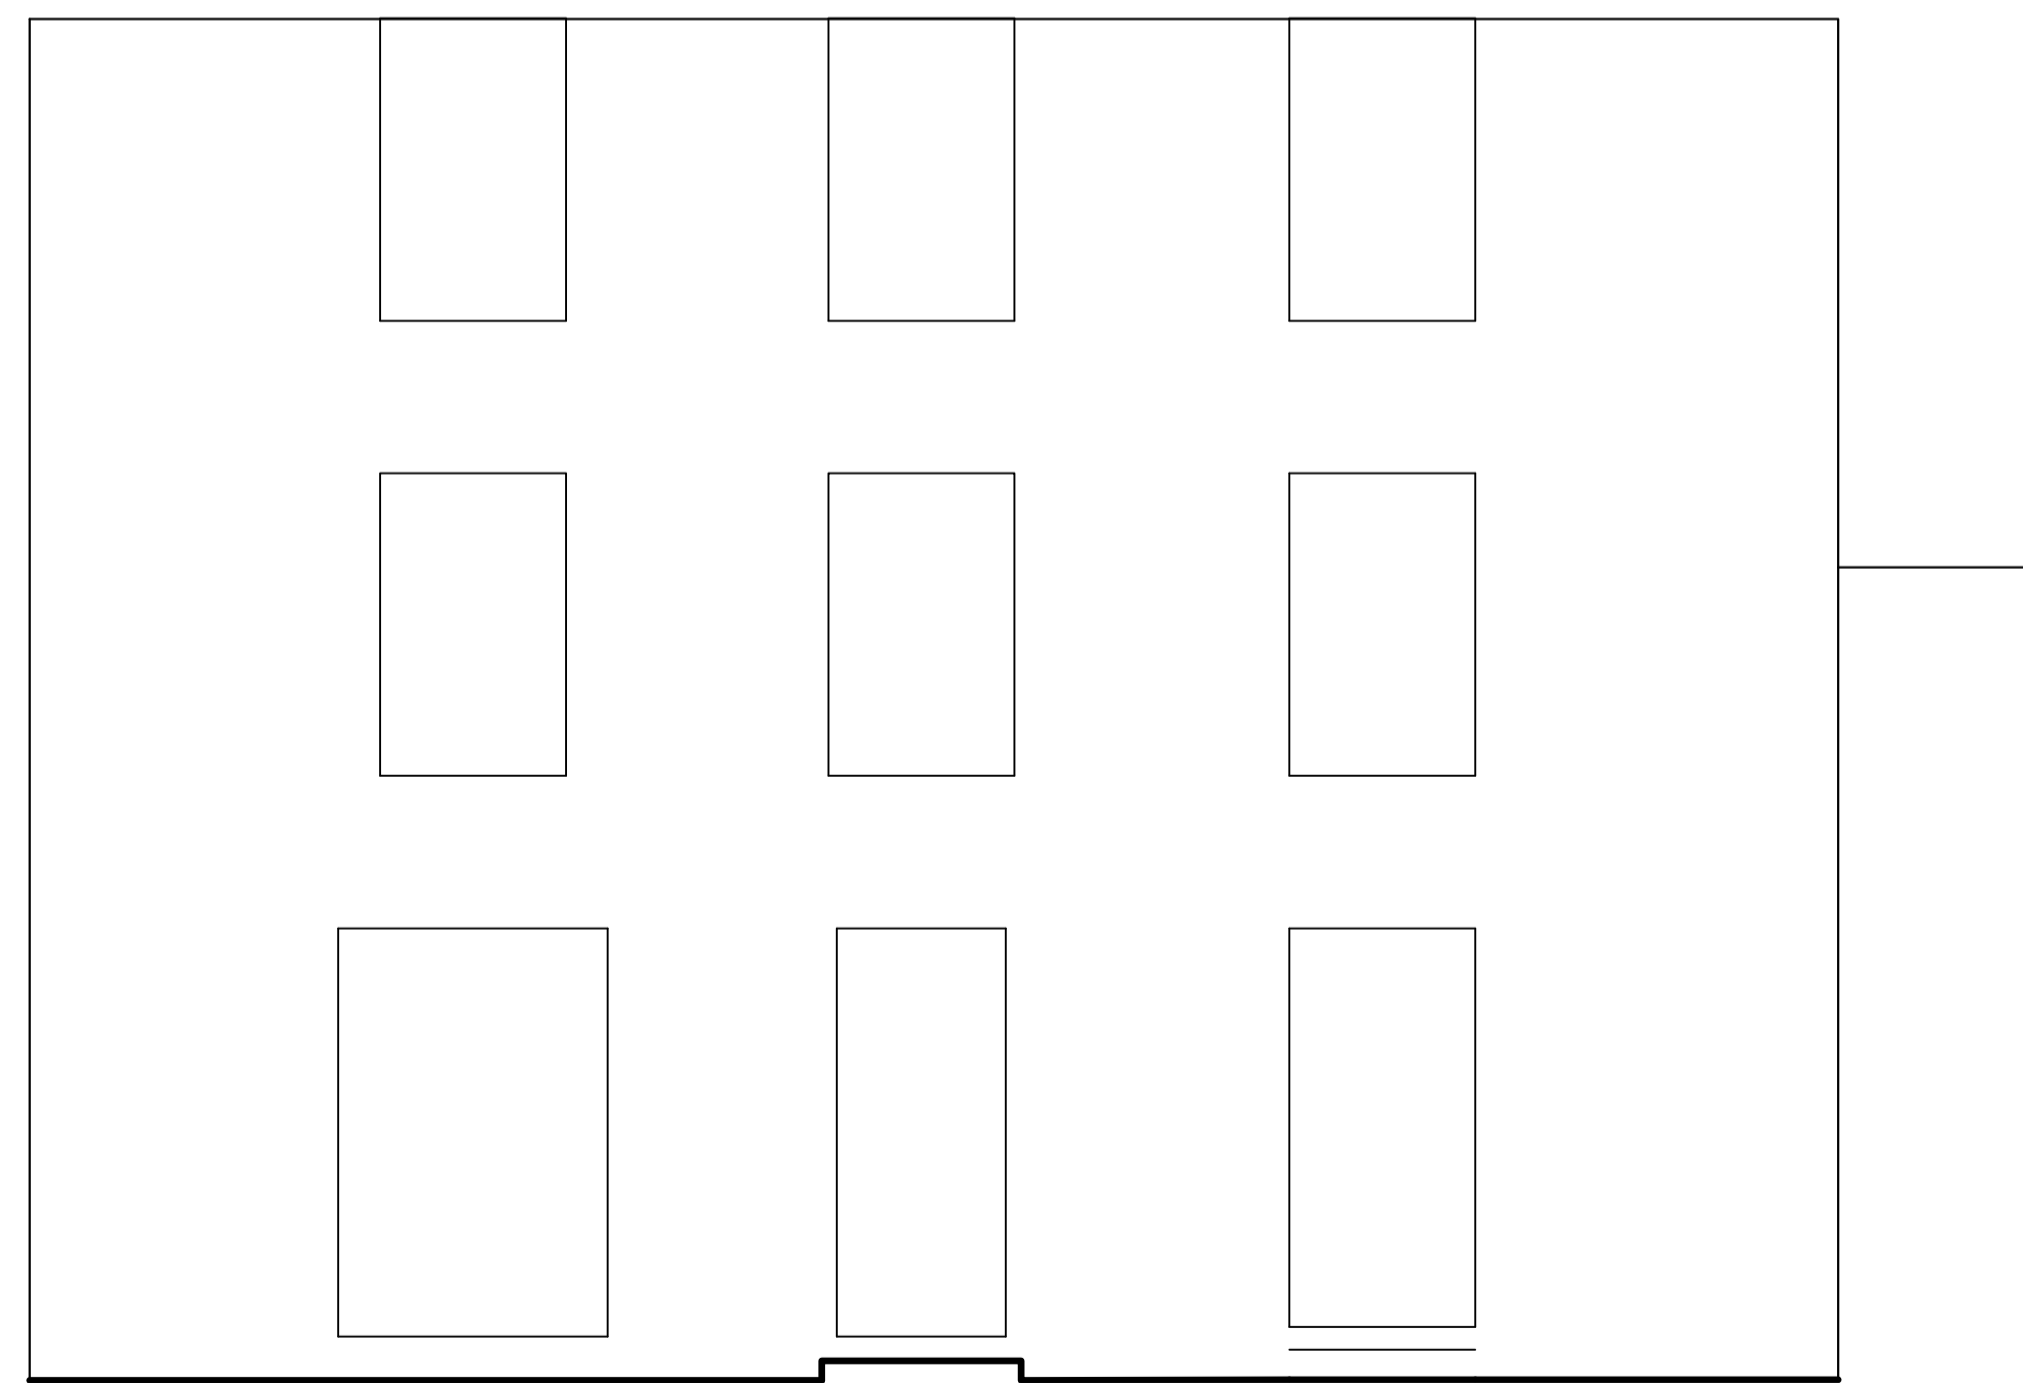

③ Existing Front Elevation Scale 1-100

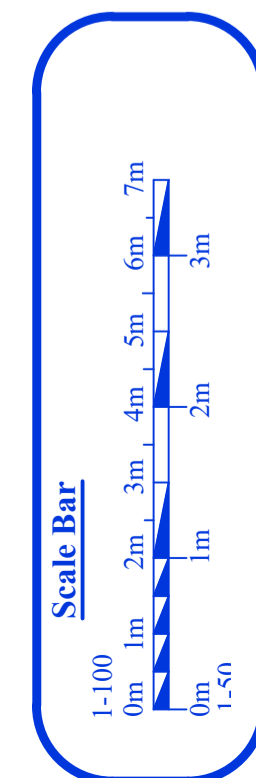

PROJECT Draft Plans	Drafter: J.C. Checked: J.C. Stage: To Be Approved	Paper Size A1	Dwg No- CD927-D01
			Scale: 1/100, 1/50.
Annotator			15th August 2019

Archi-Tech
STEWART CORBETT
 ARCHITECTURAL DESIGN & MANAGEMENT.
 Workspace 2, Creative Mwdan, Bath House, Cardigan,
 Tel: (01239) 622402, Mob: 07968941849, Email: info@architechwales.com
 Archi-Tech is the trading name of Stewart J. Corbett Architectural Design & Management

cabe chartered association of building engineers
LABC partner
PLANNING SIMARTER
CIOB THE CHARTERED INSTITUTE OF BUILDING